



# FLOOR PLANS

DECC


3RD LEVEL

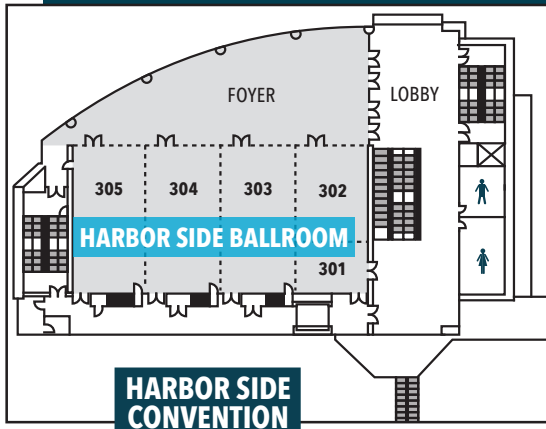

SKYWALK LEVEL

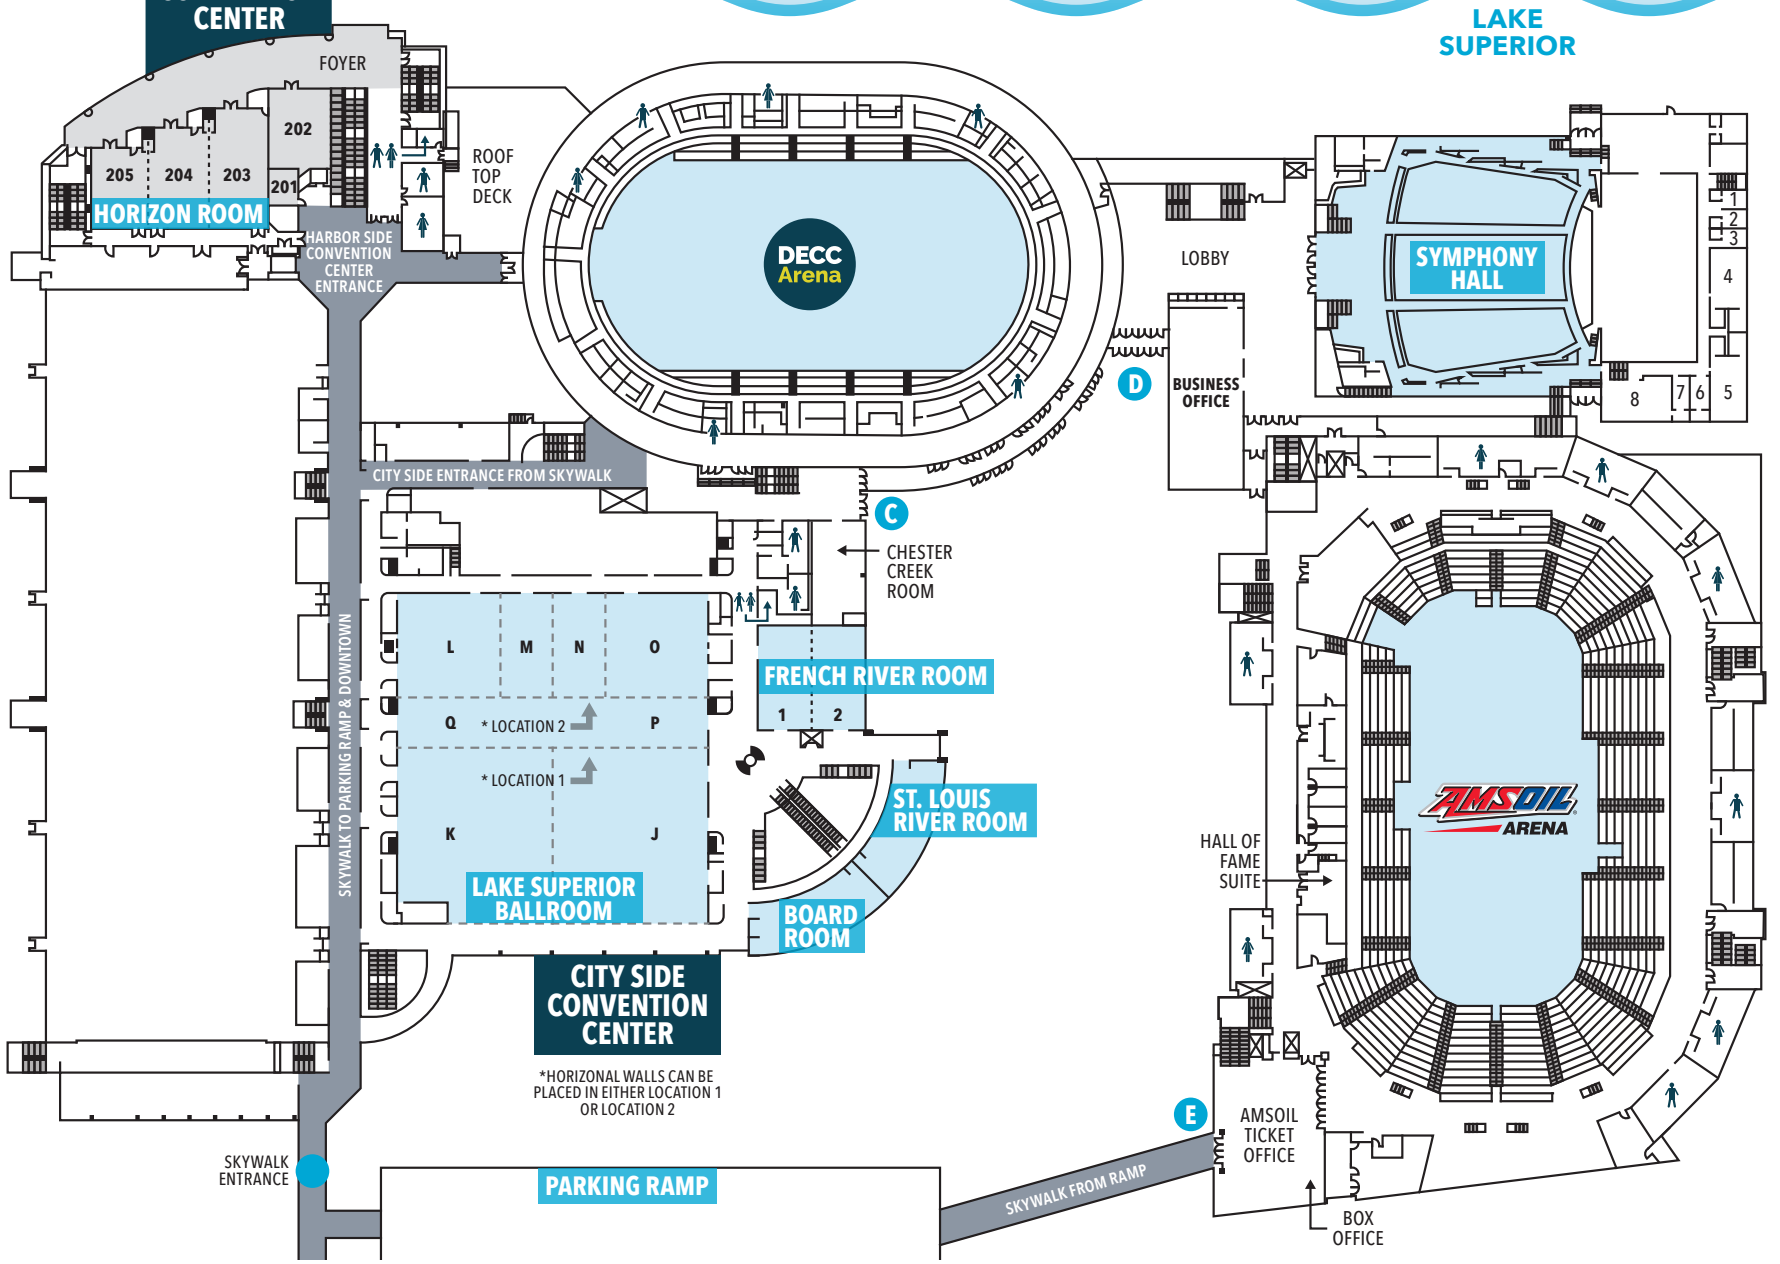

GROUND LEVEL

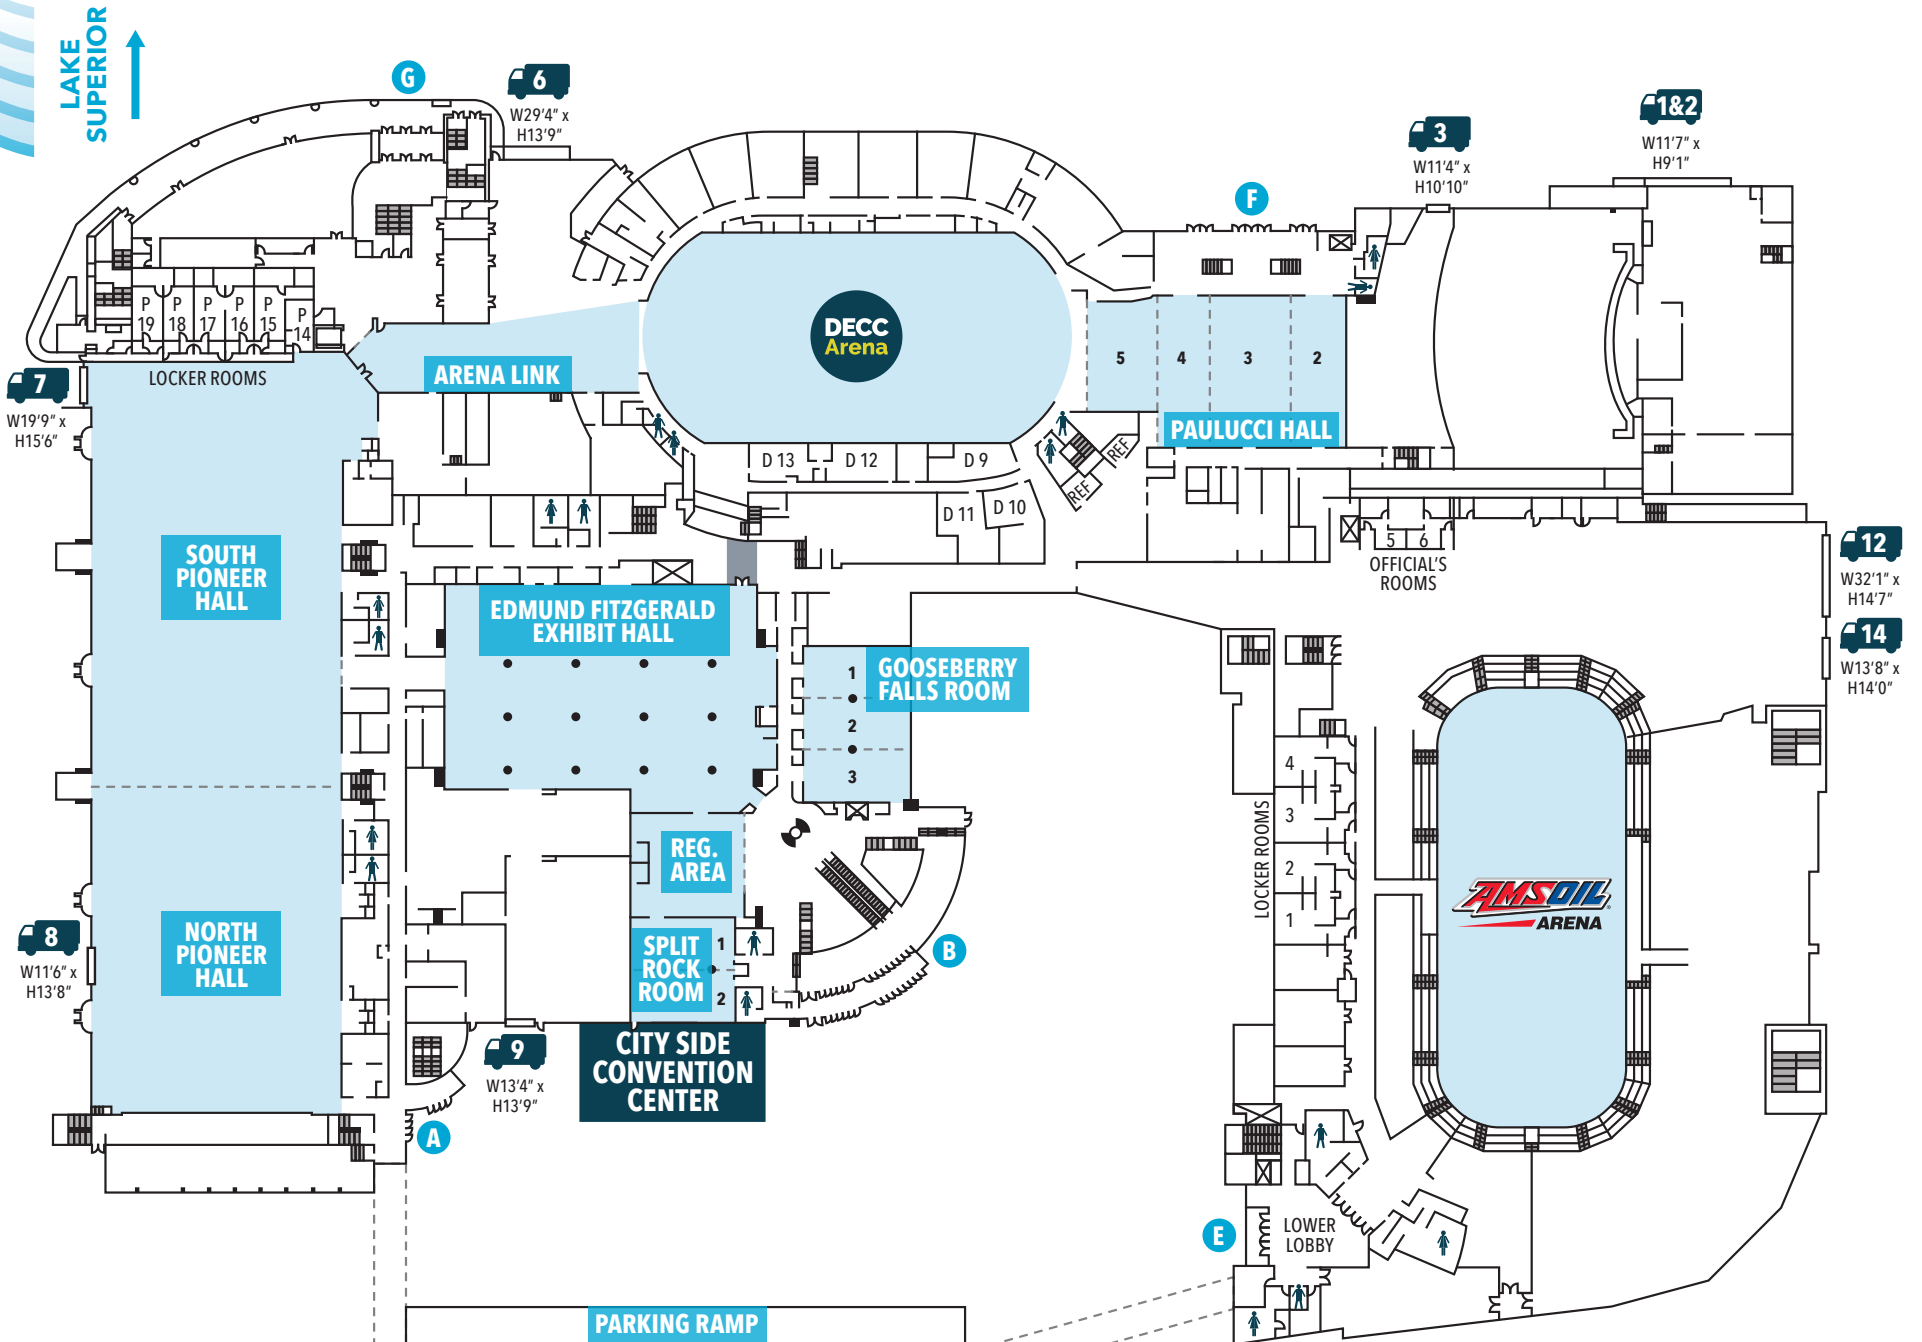

WILLIAM A. IRVIN